


KEY MAP 4

KEY MAP 5

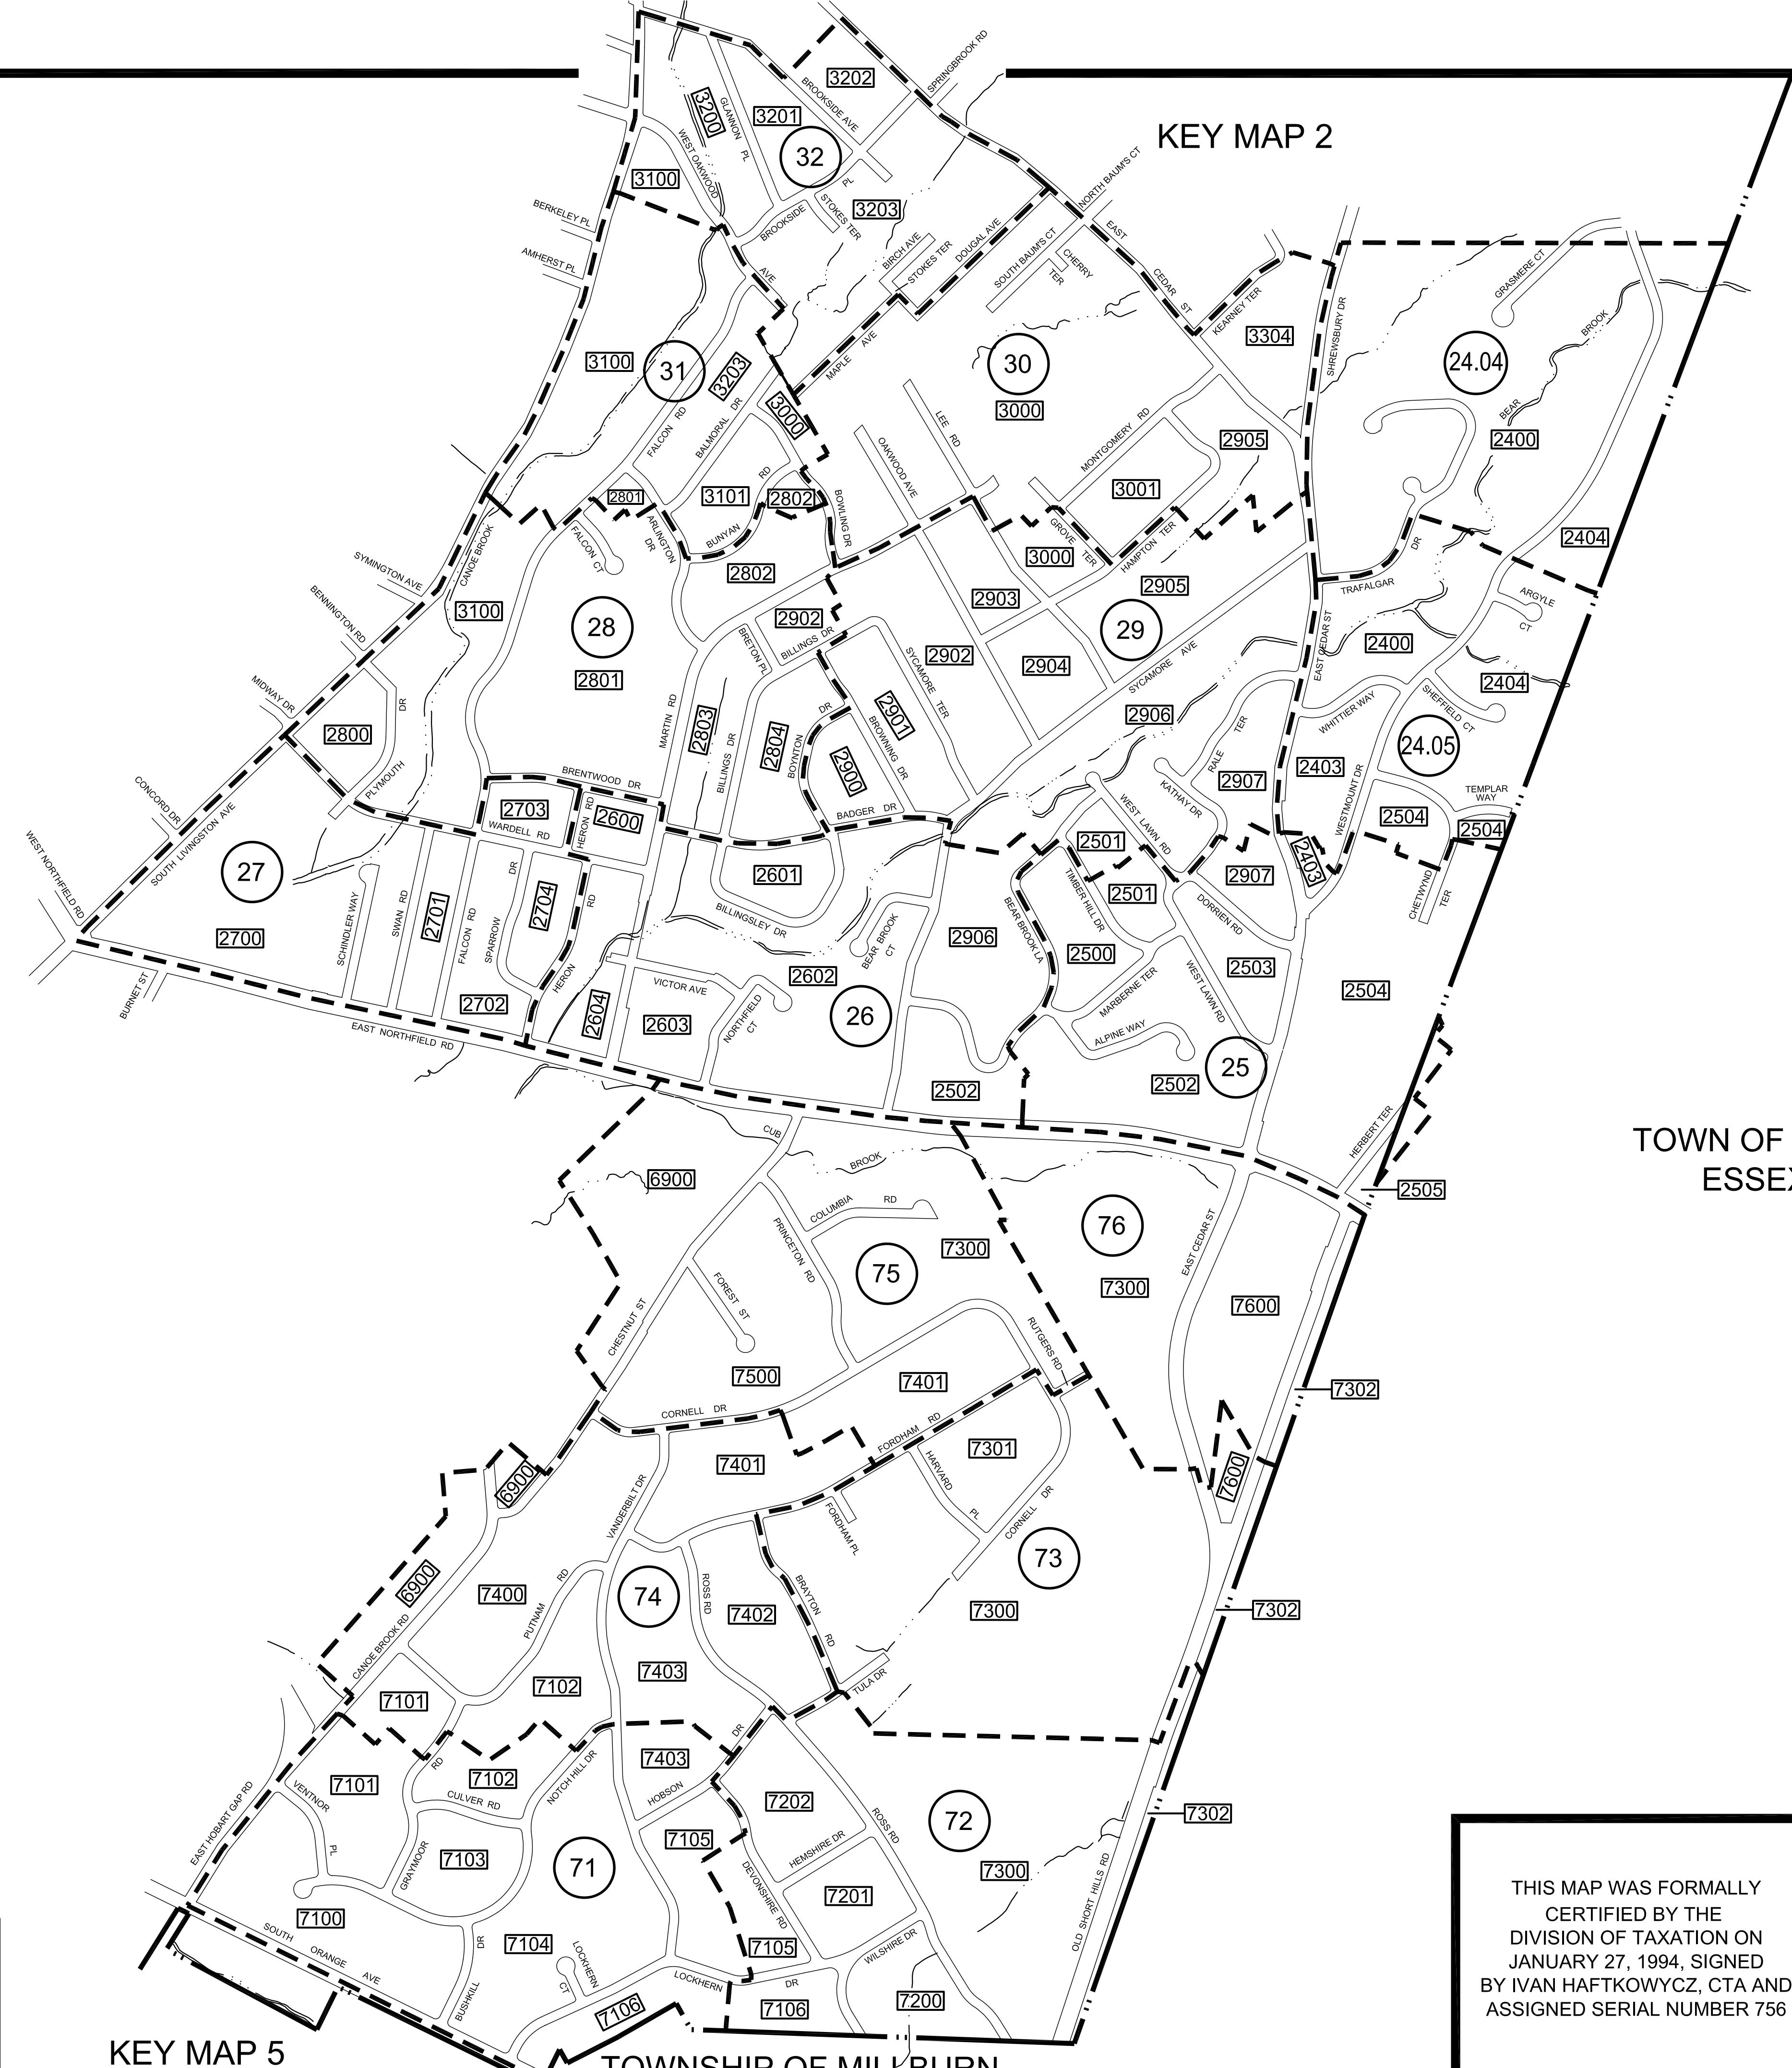

TOWNSHIP OF WEST ORANGE
ESSEX COUNTY

KEY MAP 5
TOWNSHIP OF MILLBURN
ESSEX COUNTY

* THIS SHEET HAS BEEN REDRAWN USING COMPUTER AIDED DRAFTING (CAD/D) BASED ON THE MAP PREPARED BY ALEXANDER J. RUSIN L.S., APRIL 1993.

REVISIONS				
DATE	BY	LIC.NO	SHEET	BLOCK
03/1995	ALEXANDER J. RUSIN	11761		
4/2008	PETER J. MOORE	37602		
12/2013	WILLIAM T. MANNING, P.L.S.	240504060800		
02/2018	ED CLAY	34842		

THIS MAP WAS FORMALLY CERTIFIED BY THE DIVISION OF TAXATION ON JANUARY 27, 1994, SIGNED BY IVAN HAFTKOWYCZ, CTA AND ASSIGNED SERIAL NUMBER 756

TAX MAP
TOWNSHIP OF LIVINGSTON
ESSEX COUNTY
SCALE: 1" = 500'
NEW JERSEY
DATE: APRIL, 1993
ALEXANDER J. RUSIN, L.S.
15 STELTON RD.
PISCATAWAY, NEW JERSEY
TO SHOW CONDITIONS AS OF MARCH 2018