


REVISIONS				
DATE	BY	LIC NO	BLOCK	LOT
02/2020	ED CLAY	34842	1103	13

\* THIS SHEET HAS BEEN REDRAWN USING COMPUTER AIDED DRAFTING (CAD/D) BASED ON THE MAP PREPARED BY ALEXANDER J RUSIN L.S., APRIL 1993.



BOROUGH OF ROSELAND  
ESSEX COUNTY

BOROUGH OF ROSELAND  
ESSEX COUNTY

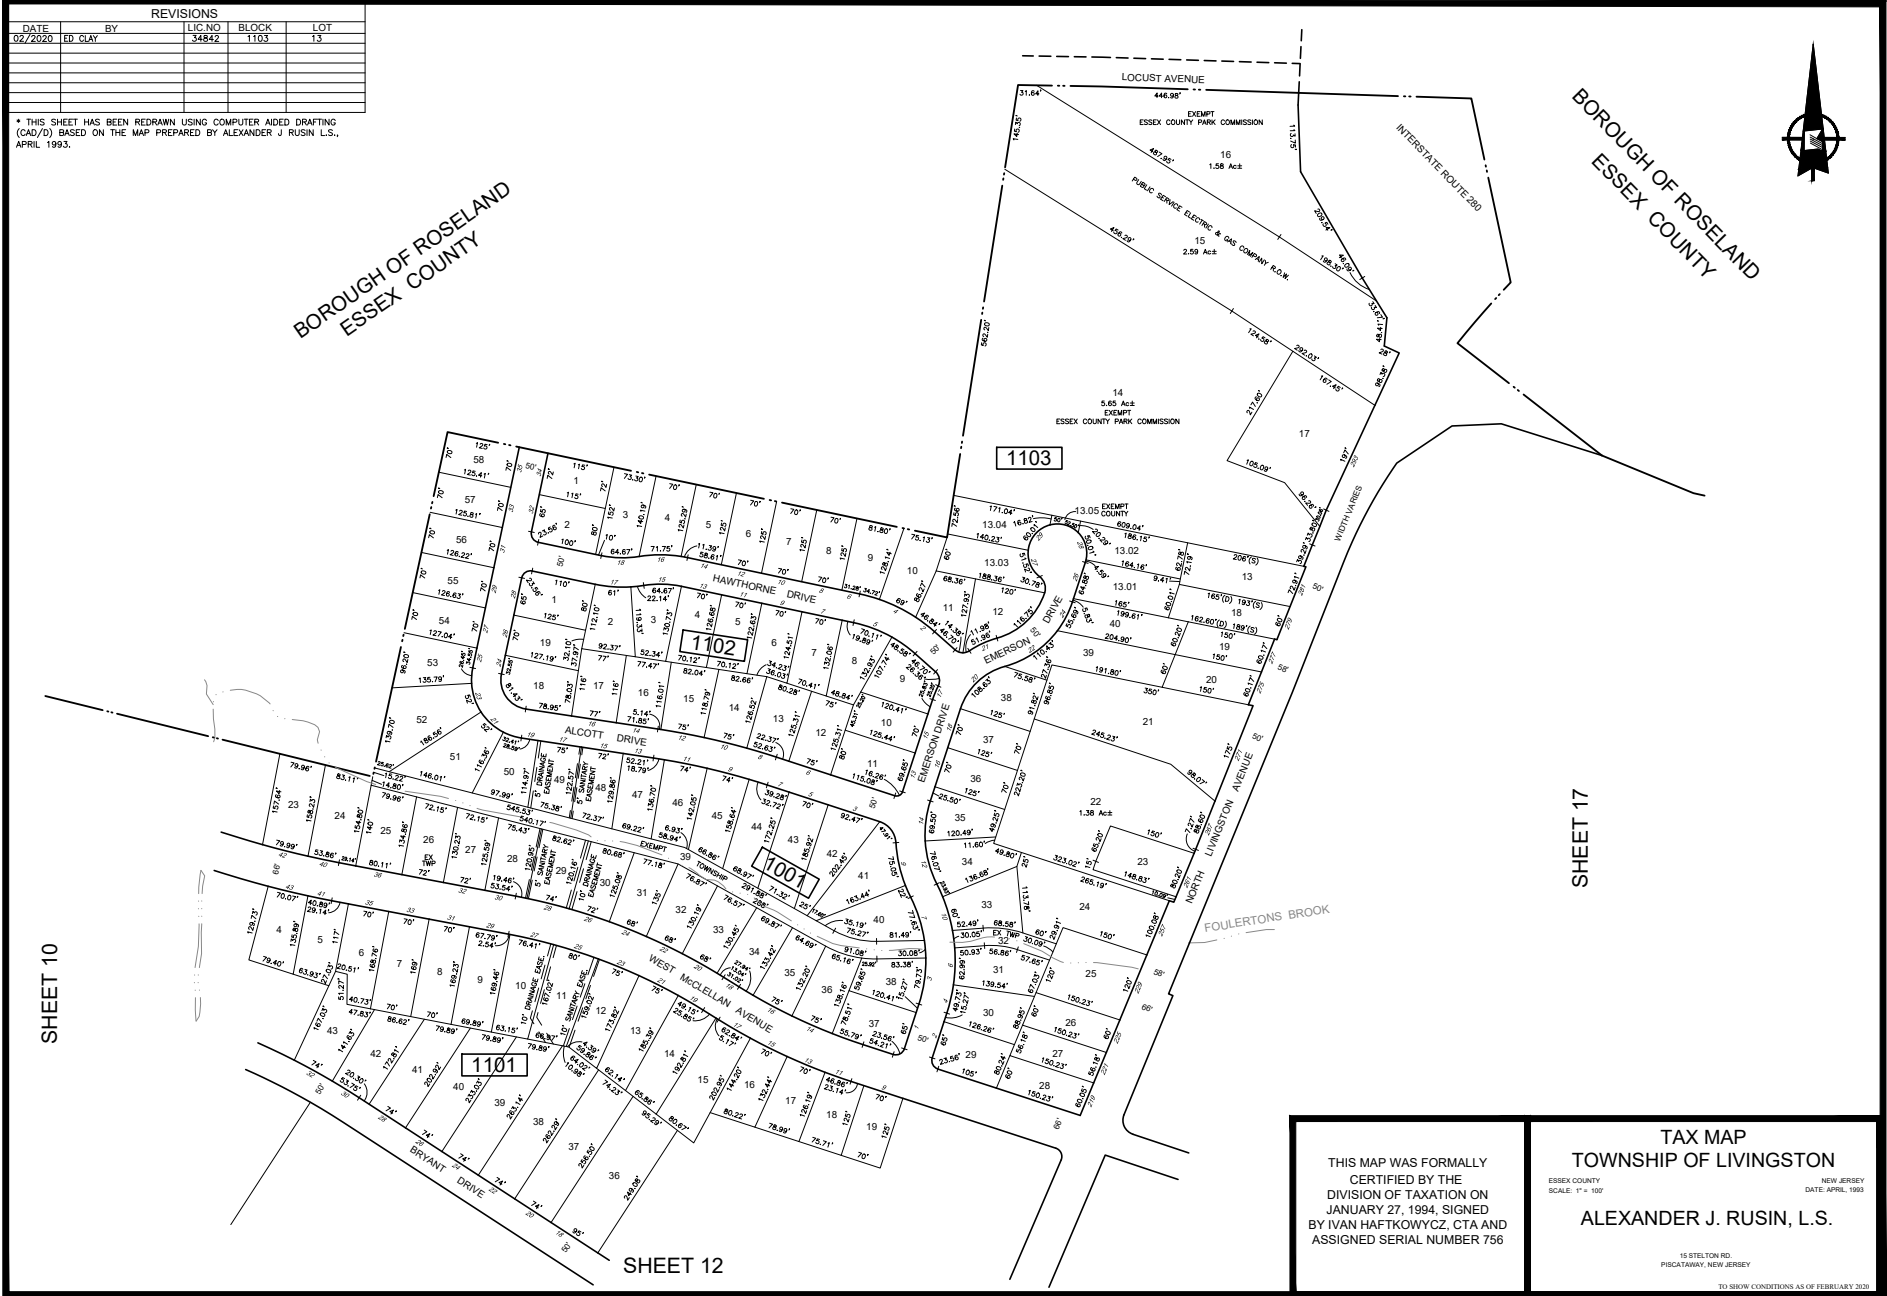

THIS MAP WAS FORMALLY CERTIFIED BY THE DIVISION OF TAXATION ON JANUARY 27, 1994, SIGNED BY IVAN HAFTKOWYCZ, CTA AND ASSIGNED SERIAL NUMBER 756

TAX MAP  
TOWNSHIP OF LIVINGSTON  
ESSEX COUNTY  
SCALE: 1" = 100'  
NEW JERSEY  
DATE: APRIL 1993  
ALEXANDER J. RUSIN, L.S.  
15 STELTON RD.  
PISCATAWAY, NEW JERSEY  
TO SHOW CONDITIONS AS OF FEBRUARY 2020